
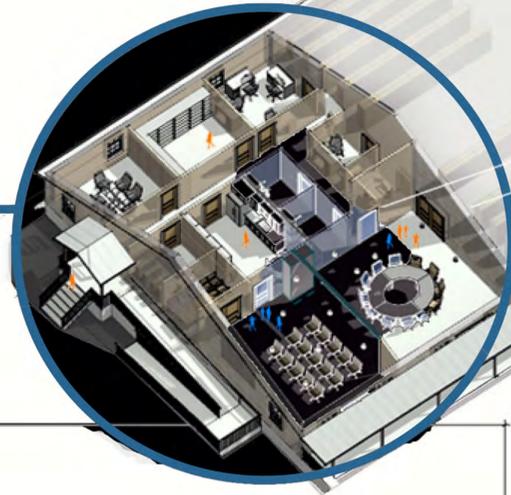




BLANCO LIBRARY EXPANSION

EXPANSION

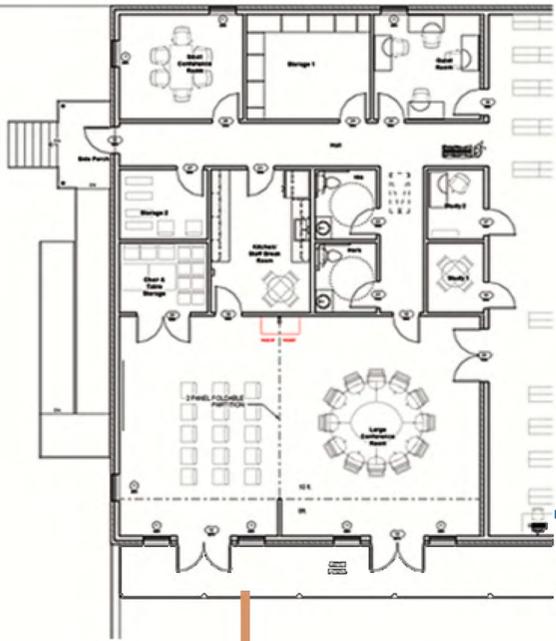

NEW

EXISTING

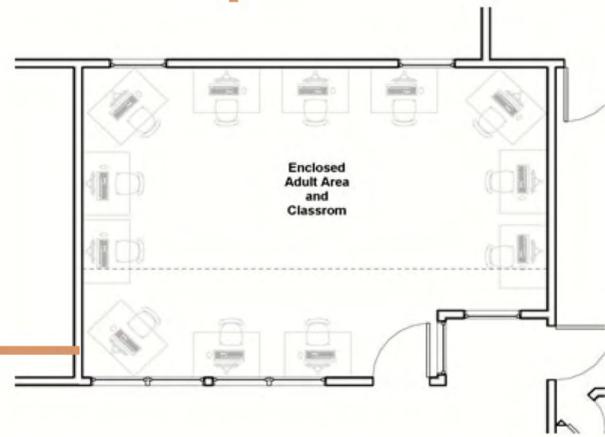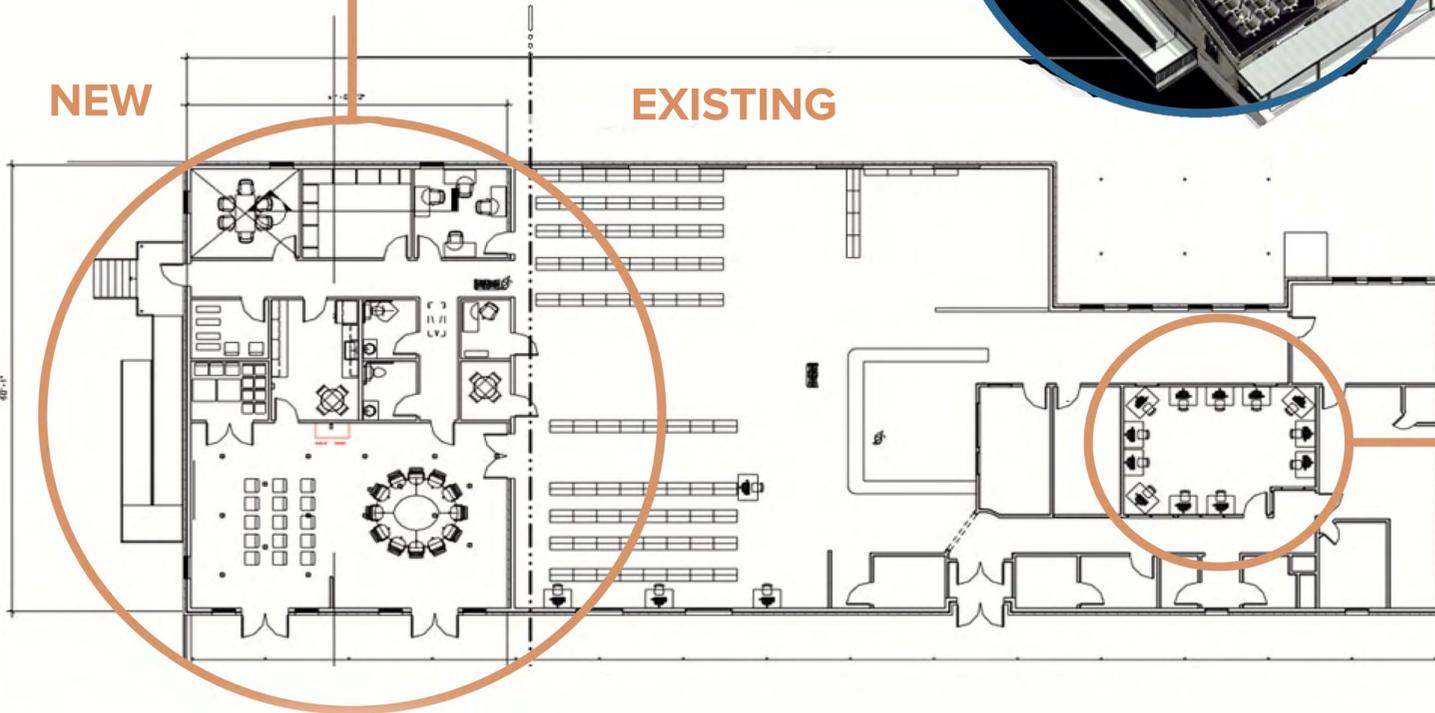

REMODEL

NEW ELEVATION



NEW COMPUTER ROOM





NEW CONFERENCE ROOM



ADDITION DIAGRAM

- PRIVATE
- PUBLIC
- SHARED

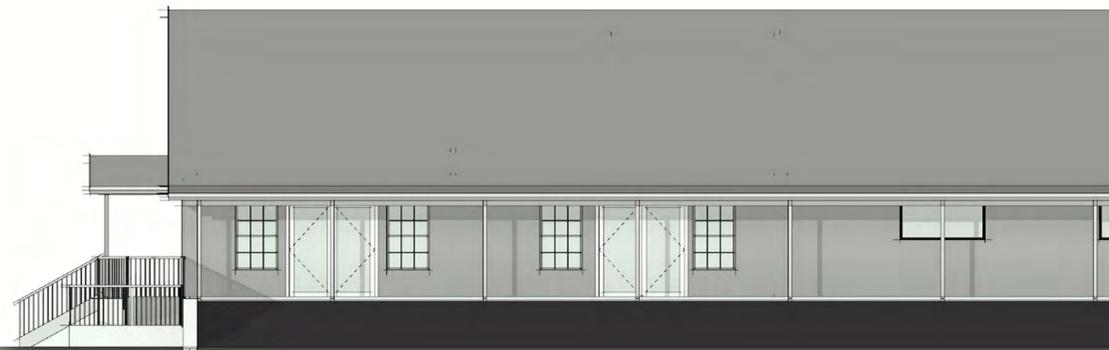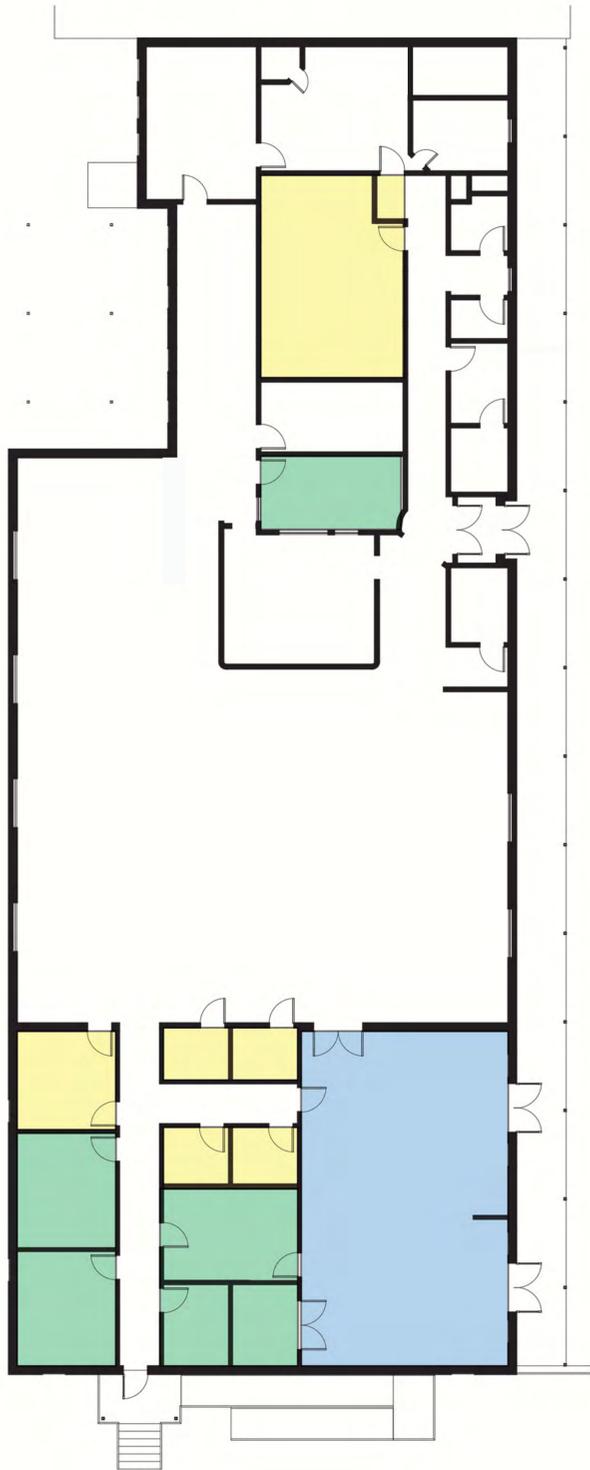

FRONT ADDITION ELEVATION



REAR ADDITION ELEVATION



SIDE ADDITION ELEVATION

CONFERENCE ROOM

STACKS

CHECK OUT

NEW OFFICE

COMPUTER ROOM

